


PLAN

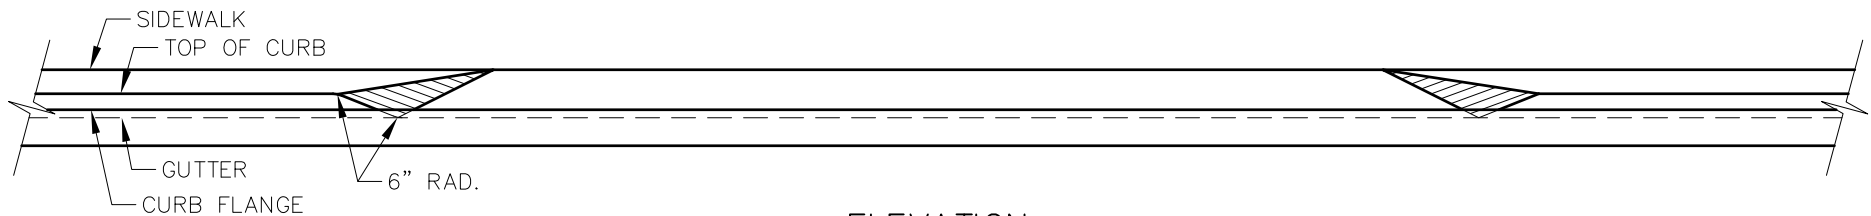

ELEVATION

TYPICAL DRIVEWAY APPROACH DETAIL

VILLAGE OF MUKWONAGO

* NOTE:
CURB STOPS, LATERALS,
AND HYDRANTS SHALL
BE A MINIMUM OF 10'
FROM THE APPROACH

NOT TO SCALE
DRIVEAPR 48